



NOTICE OF PUBLICATION OF CATEGORICAL EXCLUSION
CITY OF HARLOWTON, MONTANA
PHASE 3 WATER SYTEM IMPROVEMENTS PROJECT

April 5, 2016

The Montana Department of Environmental Quality and the Montana Department of Commerce have reviewed the above named project. The water main replacement project will install approximately 8,000 feet of 6-inch to 12-inch water distribution pipe and all associated valves, fittings, fire hydrants, service lines, service connections, and asphalt replacement. The project will also install a new chlorine storage structure adjacent to an existing wellhouse at the corner of Highway 2 and B Avenue NW. This work will include relocating the existing gas chlorination system into the new structure.

The proposed water main installation work will occur primarily at the following locations:

- A Avenue NW - between School Street NW and 1st Street NW
- Central Avenue North - between 4th Street NW and 2nd Street NW
- A Avenue - between Second Street NE and East Division Street
- East Division Street - between A Avenue SE and E avenue NE
- 2nd Street NE and 1st Street NE - between D Avenue NE and F Avenue NE
- 4th Street NW – between E Avenue NW and Central Avenue North
- Pritchard Street NW – between E Avenue NW and A Avenue NW
- 3rd Street – Between A Avenue NW and A Avenue NE
- F Avenue SE – Between 1st Street Se and Gordon Street SE

The project construction specifications note the potential to encounter petroleum contaminated soil or water within the project site and include language on the procedures to follow if his were to occur. Pursuant to ARM 17.40.318, the Department has concluded that the proposed project meets the Categorical Exclusion criteria of the National Environmental Policy Act (NEPA) and the Montana Environmental Policy Act (MEPA). The Categorical Exclusion may be revoked if the project is not initiated within the time period specified in the planning documents, a new or modified application is submitted, new evidence demonstrates serious local or environmental issues exist, or state, local, tribal, or federal laws are violated.

The documentation for the Categorical Exclusion is available for public review at the following locations:


Department of Environmental Quality
State Revolving Fund Loan Program
1520 East Sixth Avenue
Helena, MT 59601

City of Harlowton
17 South Central Avenue
Harlowton, MT 59036

Sincerely,

Todd Teegarden, Bureau Chief
Technical & Financial Assistance Bureau
Planning Prevention & Assistance Division
Montana Department of Environmental Quality

F:\1-10111-Harlowton Water\CADD 1-10111 Water Phase 3\Sheets\1-10111-Phase 3-3-Site Plan.dwg

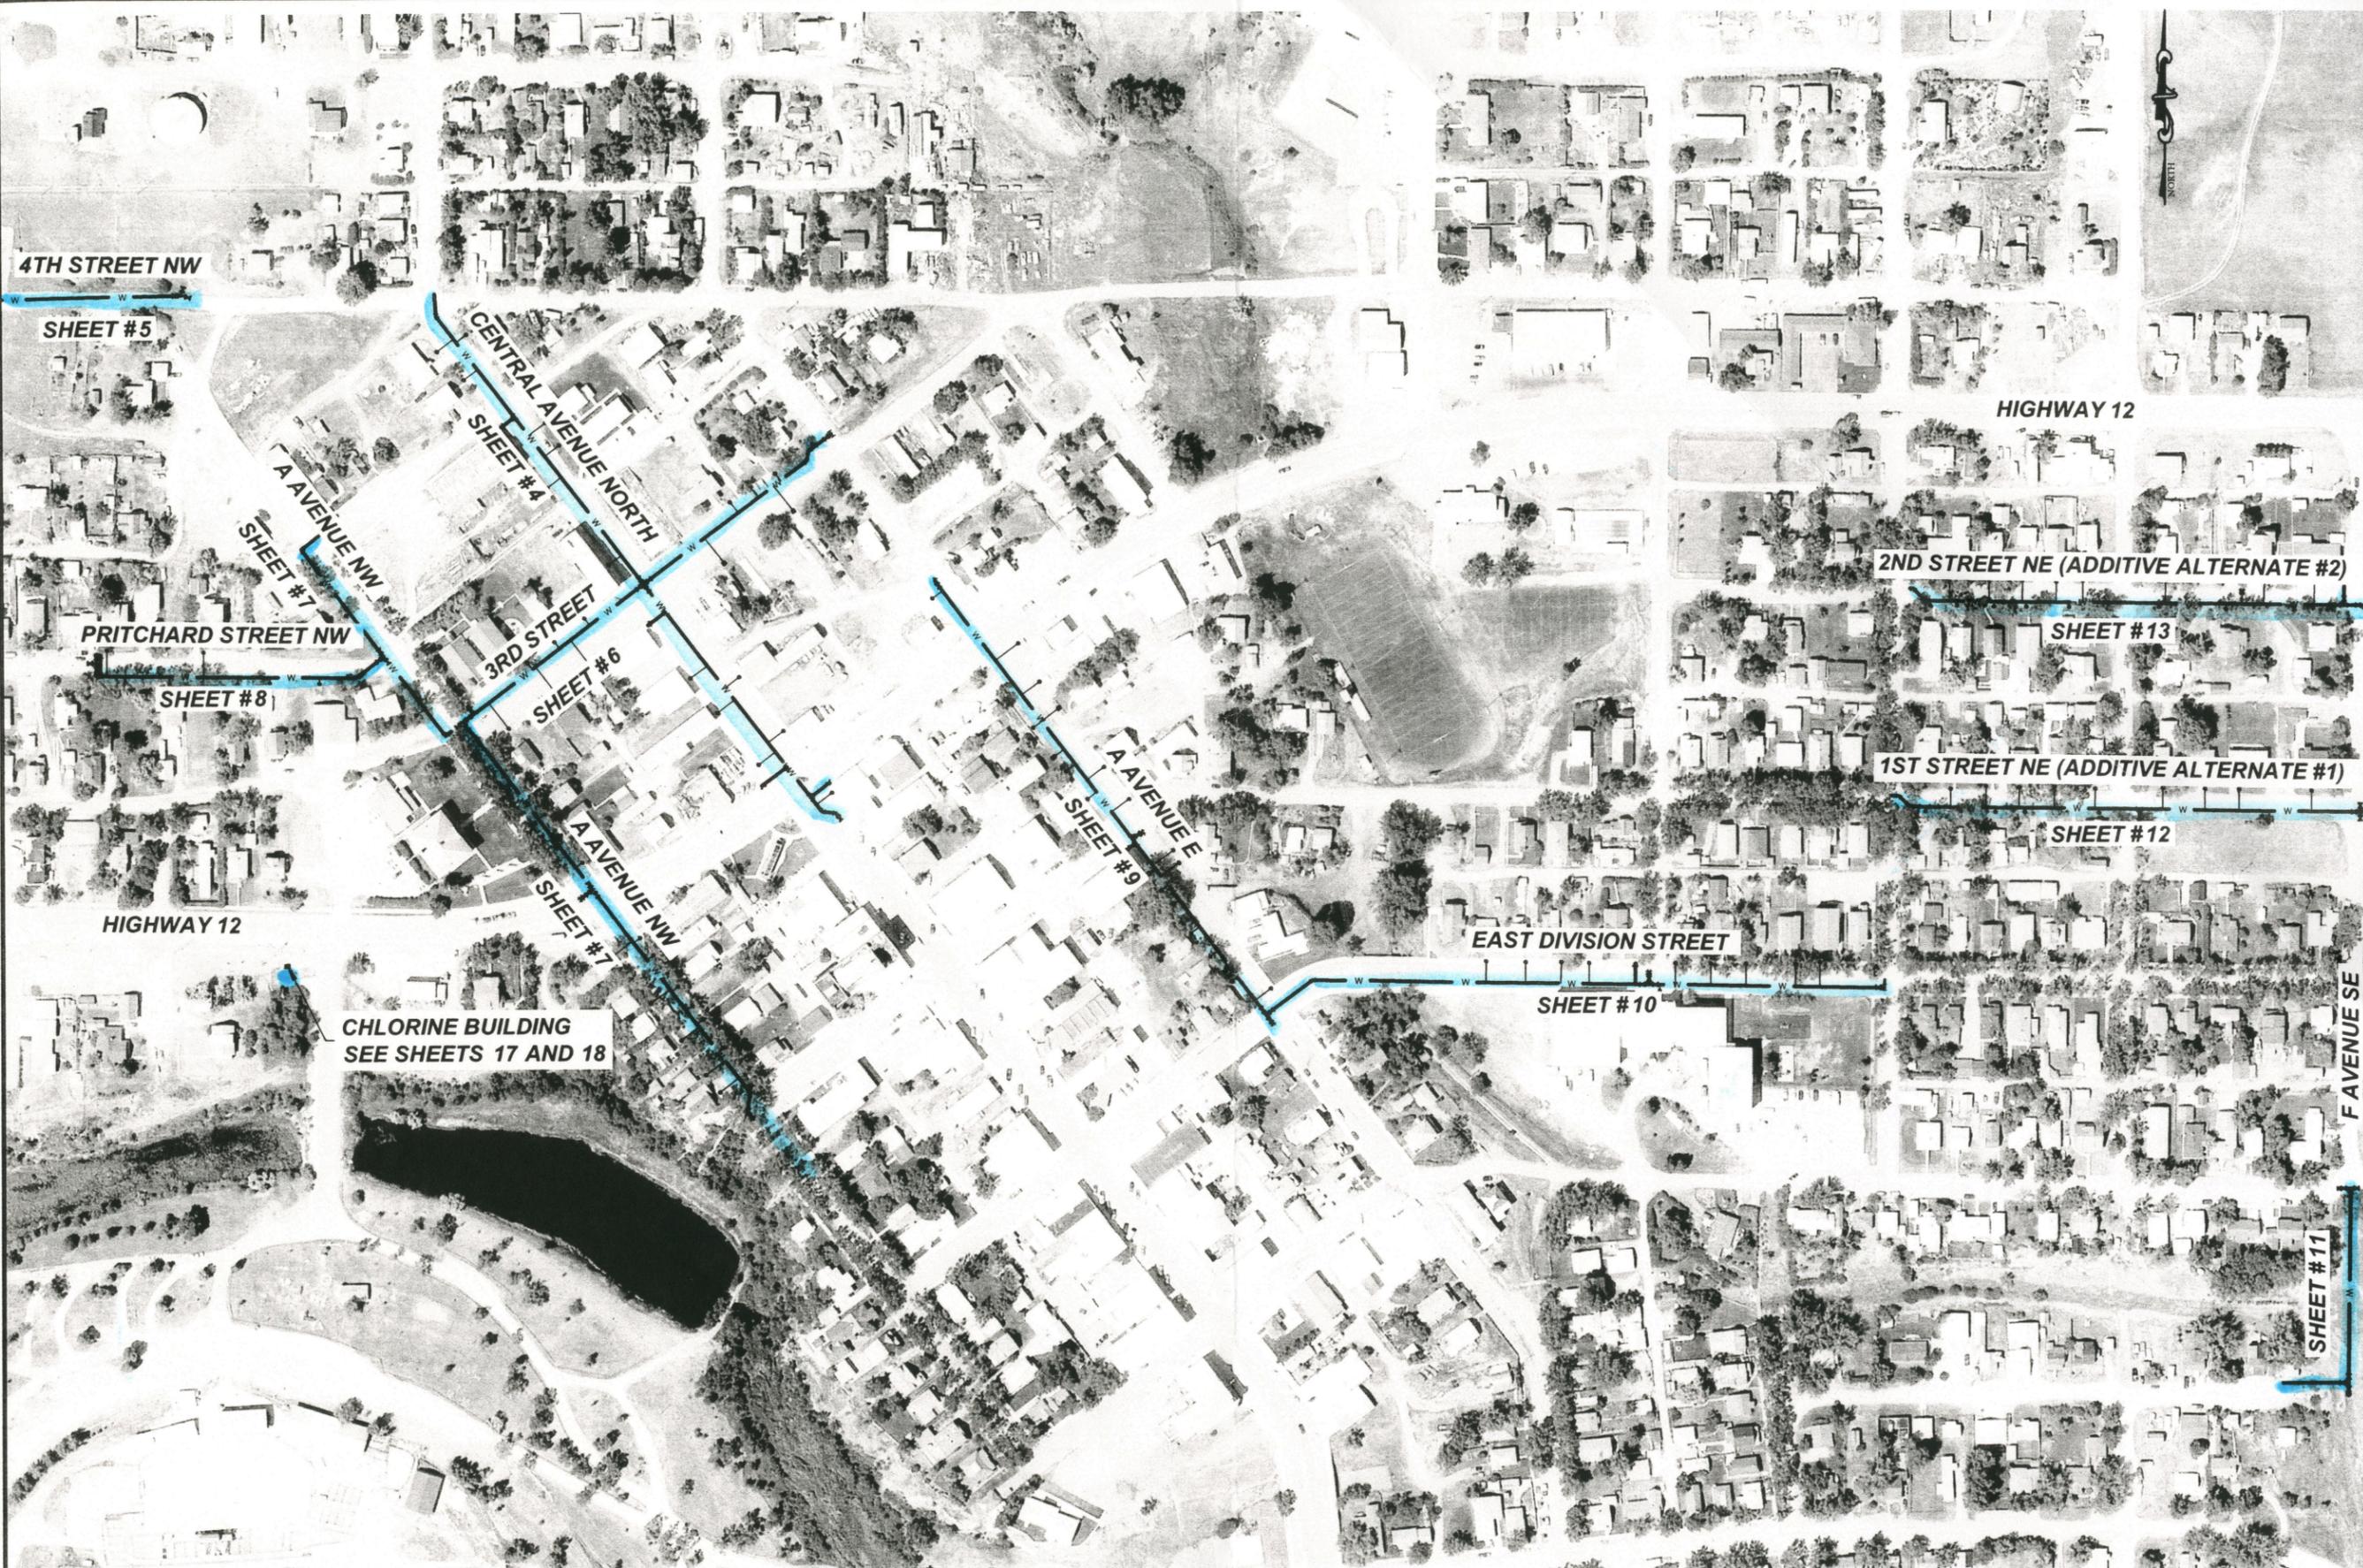

SITE PLAN
0 125 250
SCALE IN FEET

NO.	REVISION DESCRIPTION	BY	DATE

PROJECT: 1-10111
 DESIGNED: JSP
 DRAWN: BLP
 CHECKED: REC
 APPROVED: JSP
 DATE: 2015-12-07



**CITY OF HARLOWTON
 PHASE 3 WATER SYSTEM
 IMPROVEMENTS**

SITE PLAN