
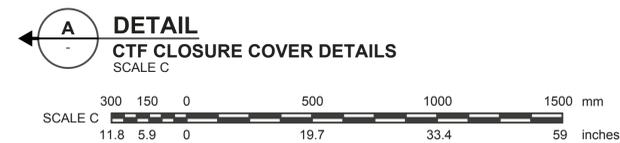
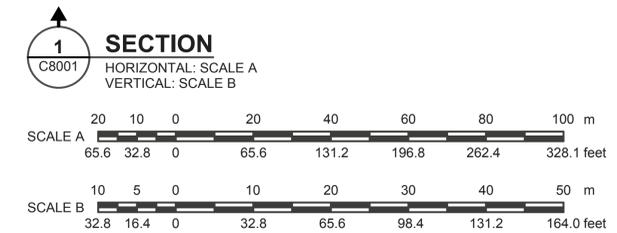
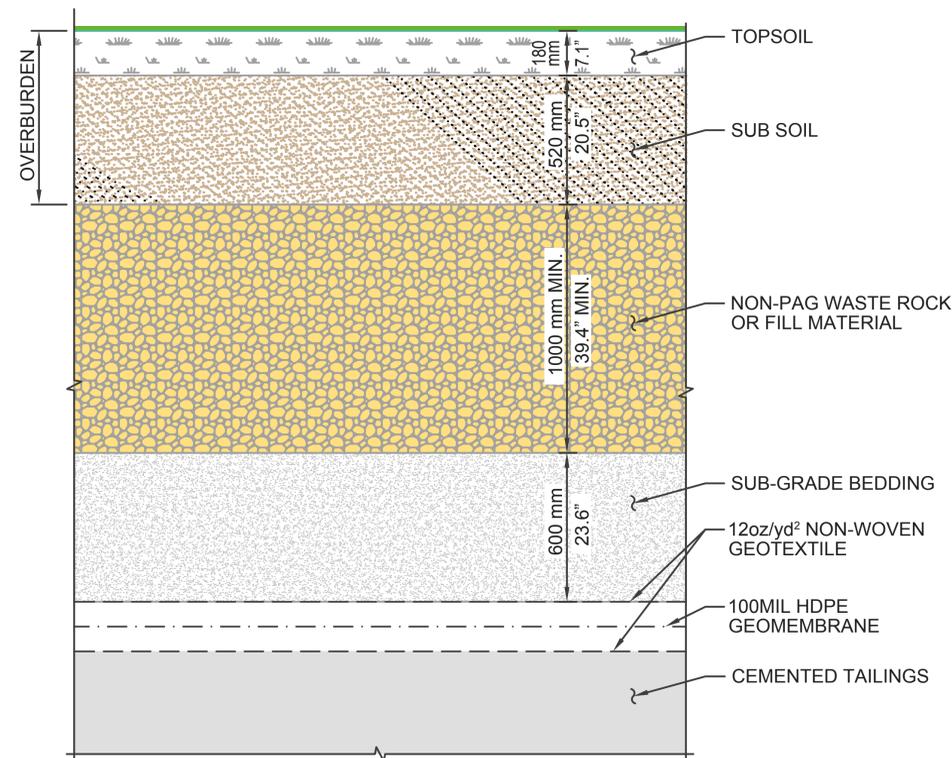


Cemented Tailings Facility Reclamation and Closure Cross-section

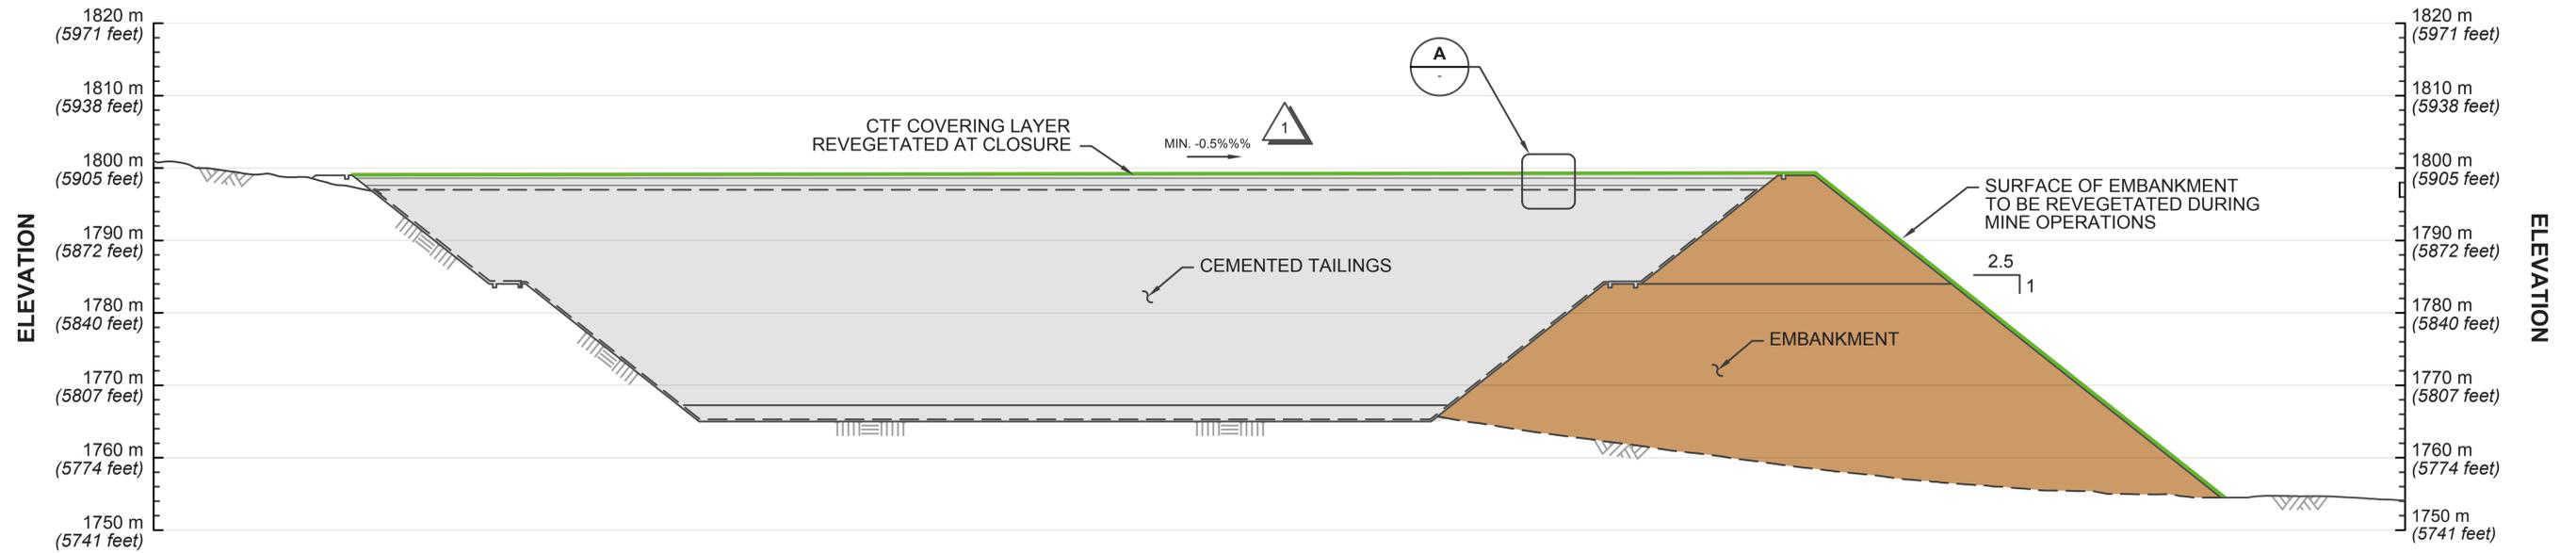

NOTES:

1. TAILINGS SURFACE WILL BE LEVELED USING SUB-GRADE BEDDING AS NEEDED.
2. DIMENSIONS ARE IN MILLIMETERS AND ELEVATIONS ARE IN METERS, UNLESS NOTED OTHERWISE.