


Schematic Cemented Tailings Facility Sections with Lining System

Cemented Tailings Facility Long Section

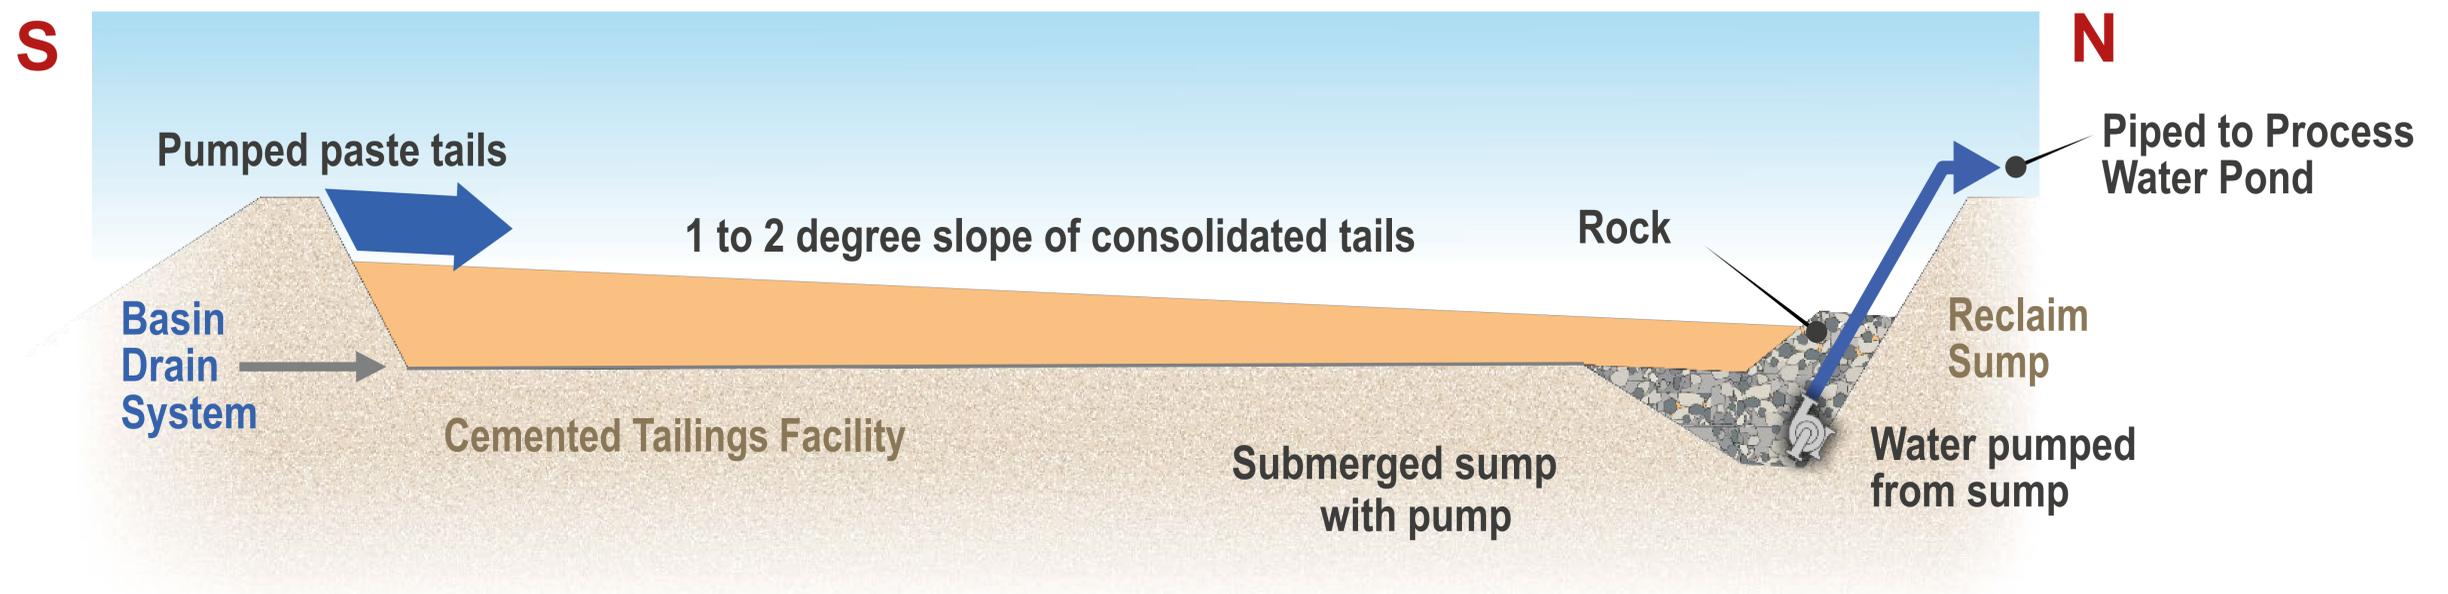

Cemented Paste Tails Lining System

