


LAKE SIDE COLLECTION SYSTEM IMPROVEMENTS - 2026

- SECTION 1: PARALLEL FORCE MAIN - WWTP TO LIFT STATION #1
- SECTION 2: LIFT STATION #1 REPLACEMENT
- SECTION 3: PARALLEL FORCE MAIN - LIFT STATION #1 TO LIFT STATION #3
- SECTION 4: LIFT STATION #3 REPLACEMENT
- SECTION 5: LIFT STATION #5 REPLACEMENT
- SECTION 6: POLITICAL HILL FORCE MAIN
- SECTION 7: POLITICAL HILL LIFT STATION

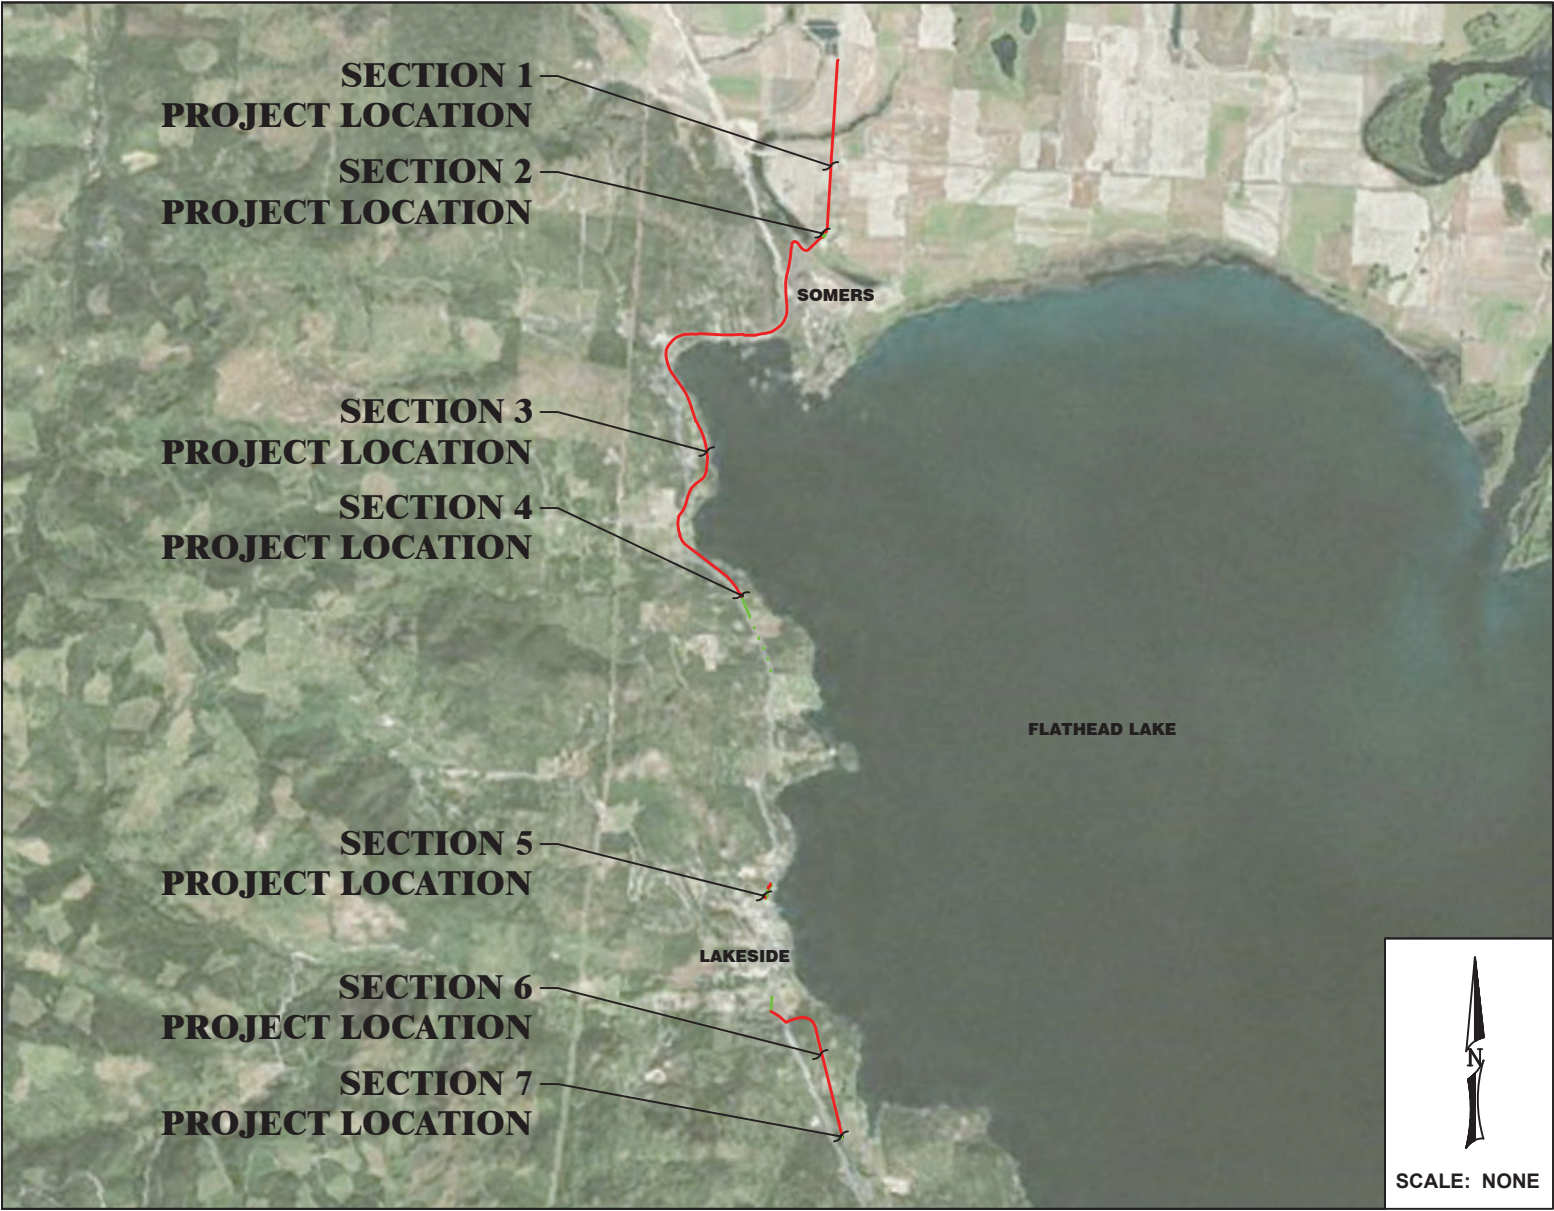

Prepared For: Lakeside County Water & Sewer District, MT

Prepared By: Robert Peccia & Associates, Inc.
3147 Saddle Drive
Helena, Montana 59601
406.447.5000



VERIFY SCALES
BAR SCALE IS ONE INCH
ON ORIGINAL DRAWING.
0 1"
IF NOT ONE INCH ON
THIS SHEET, ADJUST
SCALES ACCORDINGLY.

Copyright 2026
Robert Peccia
& Associates



SYM	REVISION	BY	APPR	DATE

C. SASSANO, E.I.	APRIL 2026
DESIGNED BY	DATE
C. HARKEN	25701
DRAWN BY	PROJECT NO.
N. LEVANG, P.E.	G-1
CHECKED BY	FILE

PROJECT TITLE
**LAKE SIDE COLLECTION
SYSTEM IMPROVEMENTS**
Lakeside, Montana

SHEET TITLE
**VICINITY MAP
AND
PROJECT LOCATION**

SHEET
G-1
OF