


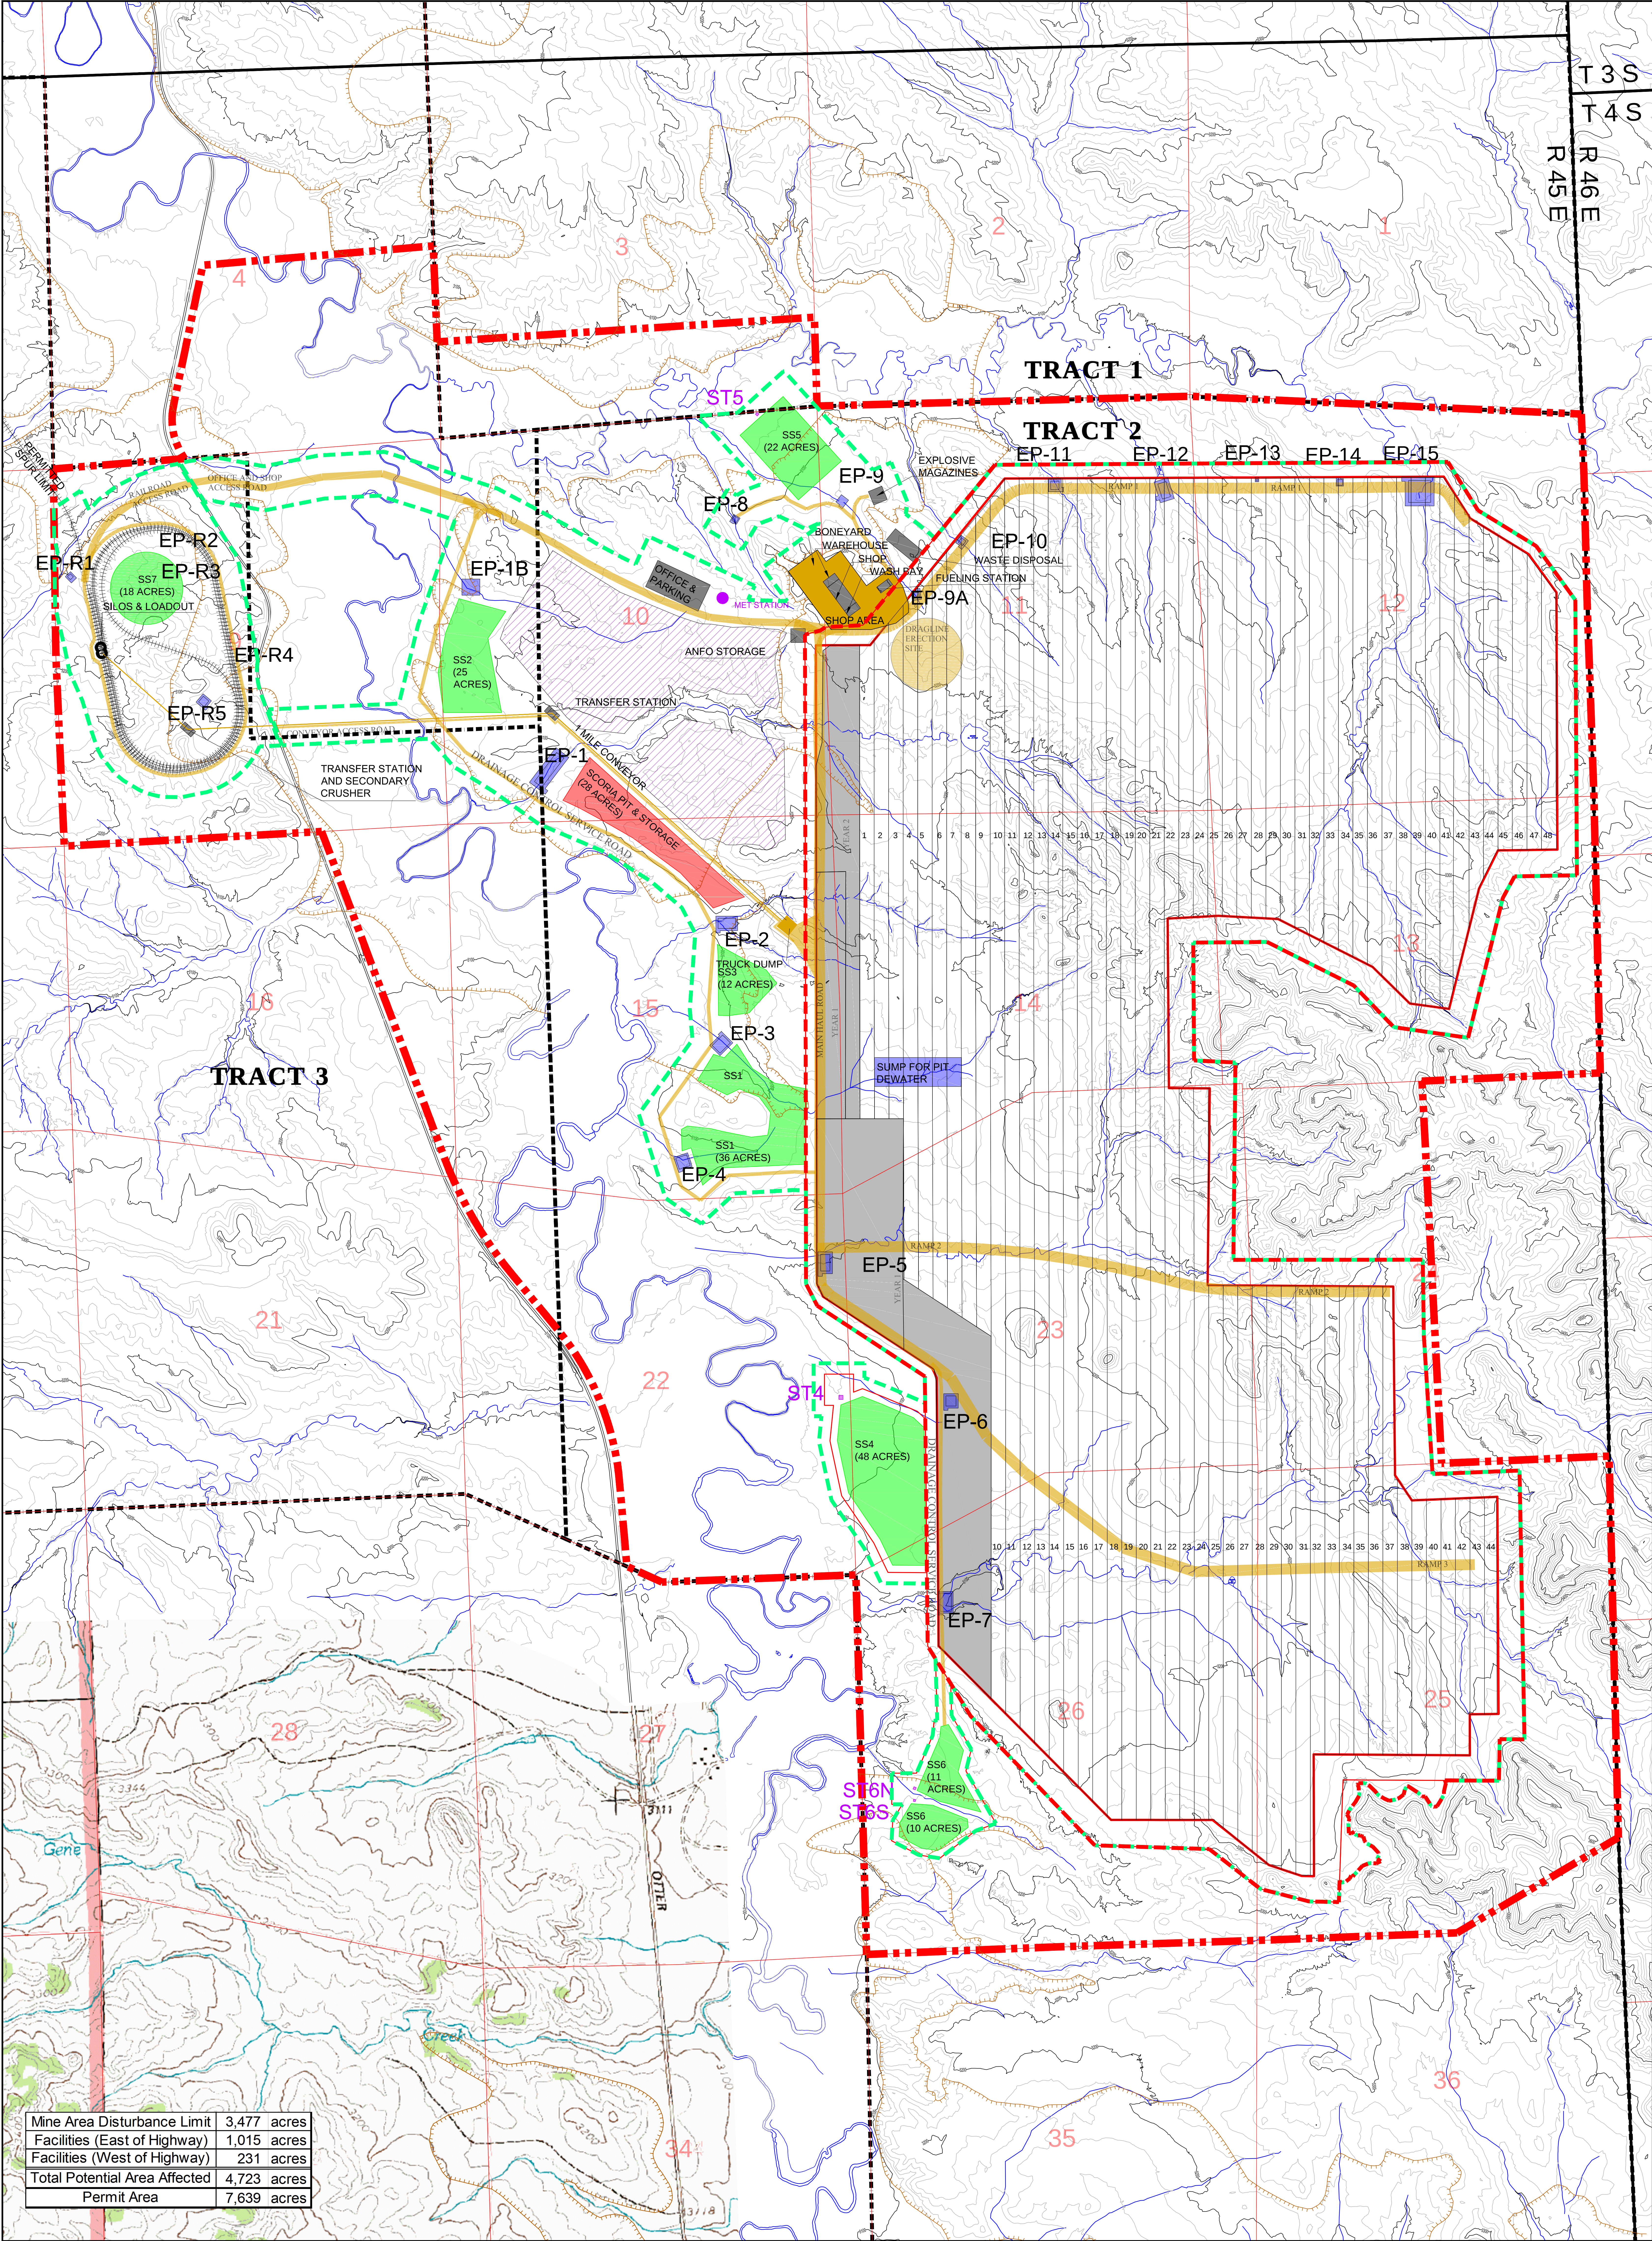

Pre Mine Contour Major (100 feet)

Pre Mine Contour Minor (20 feet)

Pre Mine Drainageways

Paved Road

Mining Area

Mine Permit Boundary

Tract Boundary

Township Lines

Section Lines

Clinker Burn Line

Rail Loop

Access Roads

Haul Roads & Ramps

Ancillary Roads

Legend:

Projected Total Disturbance

Projected Mine Area Disturbance

Scoria Stockpile

Dragline Mining Cut

Box Cut

Soil Storage (SS)

Temporary Overburden Storage (TOS)

Excavated Pond

Sediment Trap

OTTER CREEK COAL, LLC

P.O. BOX 7152 Billings, MT. 59103

Otter Creek Mine

Permit ID: C2012018

Mine Plan

APPROVED

DATE

BY

FILE NAME

MAP8_MINE_PLAN_R1_2014.DWG

LAYOUT

MAP 8