




| NO. | DATE     | BY | DESCRIPTION       |
|-----|----------|----|-------------------|
| 1   | 08/14/18 | WJ | ISSUED FOR PERMIT |
| 2   | 08/14/18 | WJ | ISSUED FOR PERMIT |
| 3   | 08/14/18 | WJ | ISSUED FOR PERMIT |
| 4   | 08/14/18 | WJ | ISSUED FOR PERMIT |
| 5   | 08/14/18 | WJ | ISSUED FOR PERMIT |
| 6   | 08/14/18 | WJ | ISSUED FOR PERMIT |
| 7   | 08/14/18 | WJ | ISSUED FOR PERMIT |
| 8   | 08/14/18 | WJ | ISSUED FOR PERMIT |
| 9   | 08/14/18 | WJ | ISSUED FOR PERMIT |
| 10  | 08/14/18 | WJ | ISSUED FOR PERMIT |

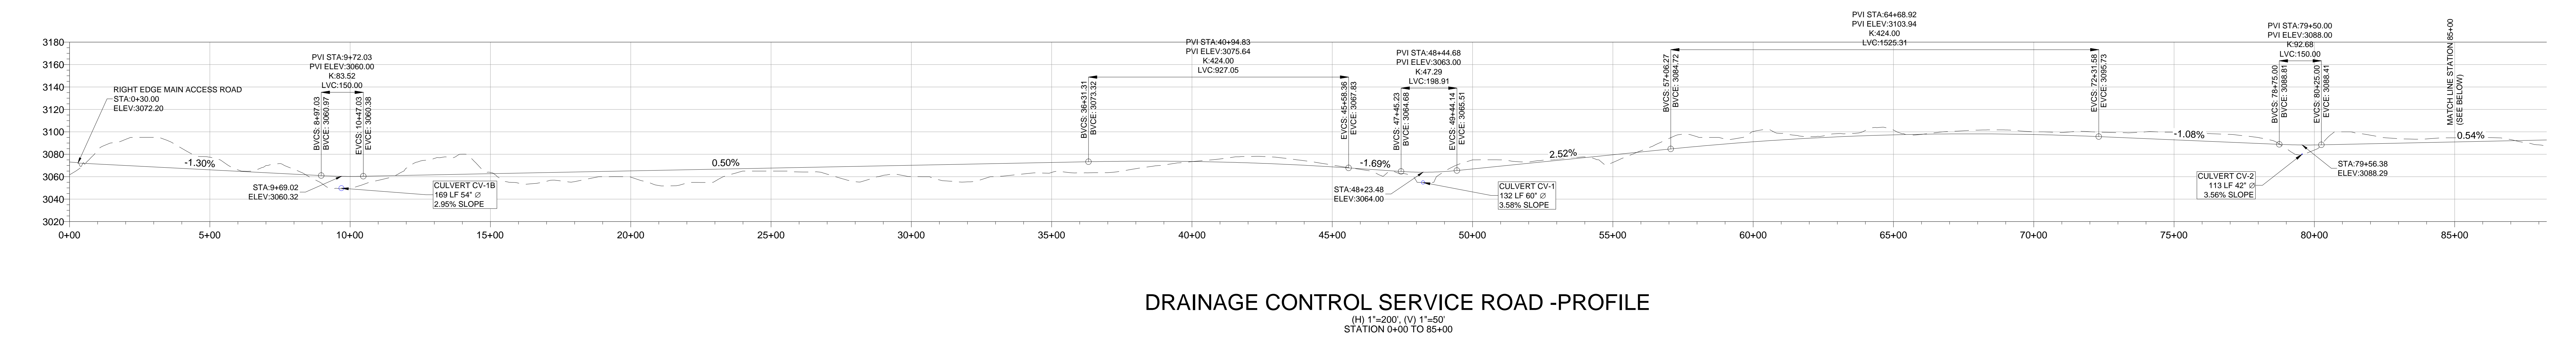

**DRAINAGE CONTROL SERVICE ROAD -PROFILE**  
 (H) 1"=200', (V) 1"=50'  
 STATION 0+00 TO 85+00

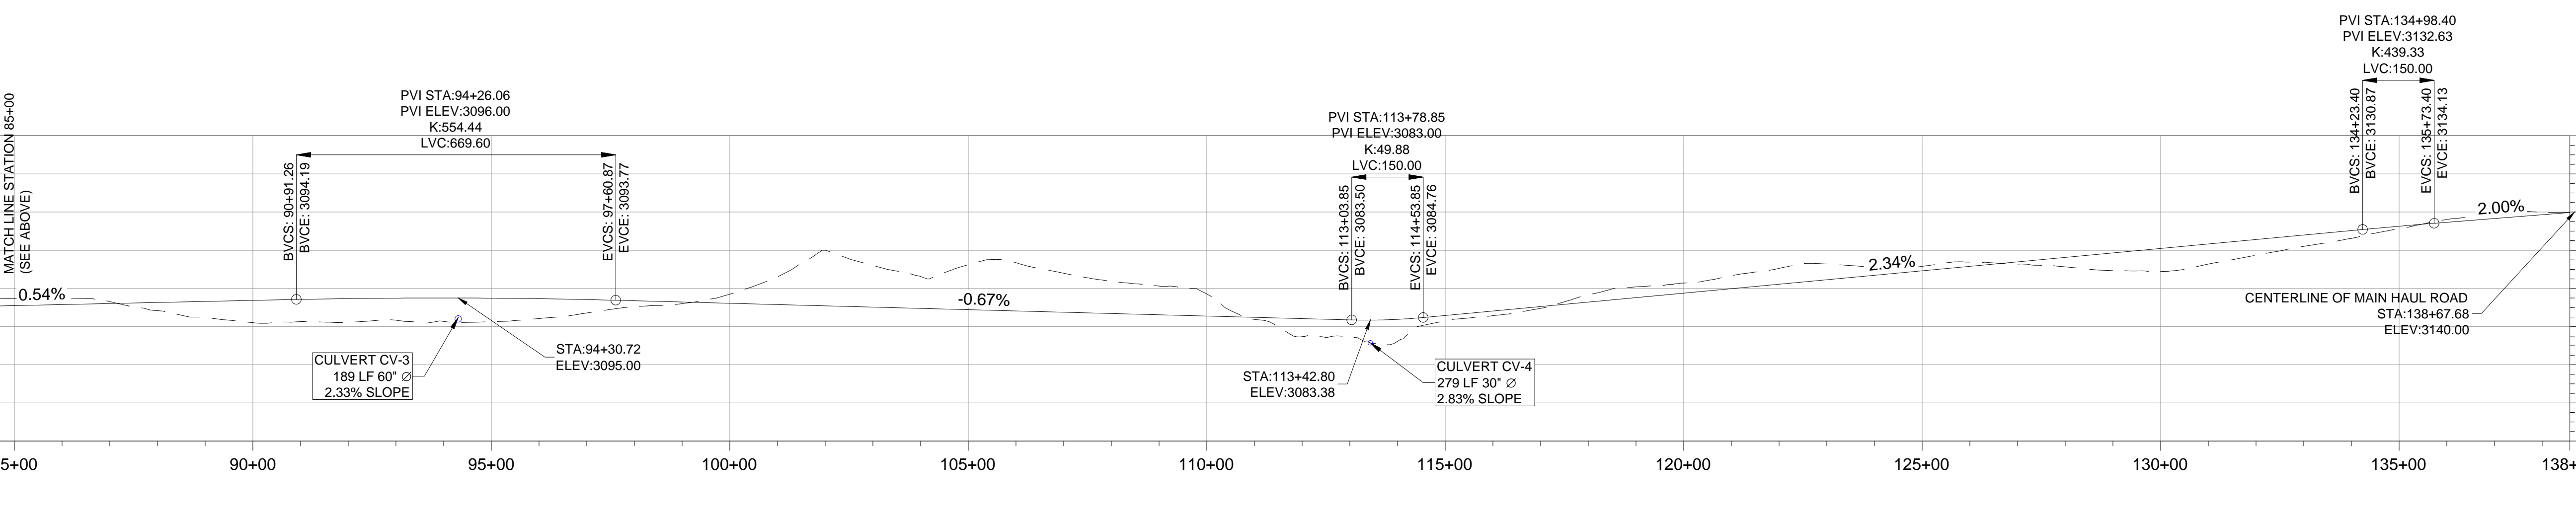


**DRAINAGE CONTROL SERVICE ROAD -PROFILE**  
 (H) 1"=200', (V) 1"=50'  
 STATION 85+00 TO 138+68

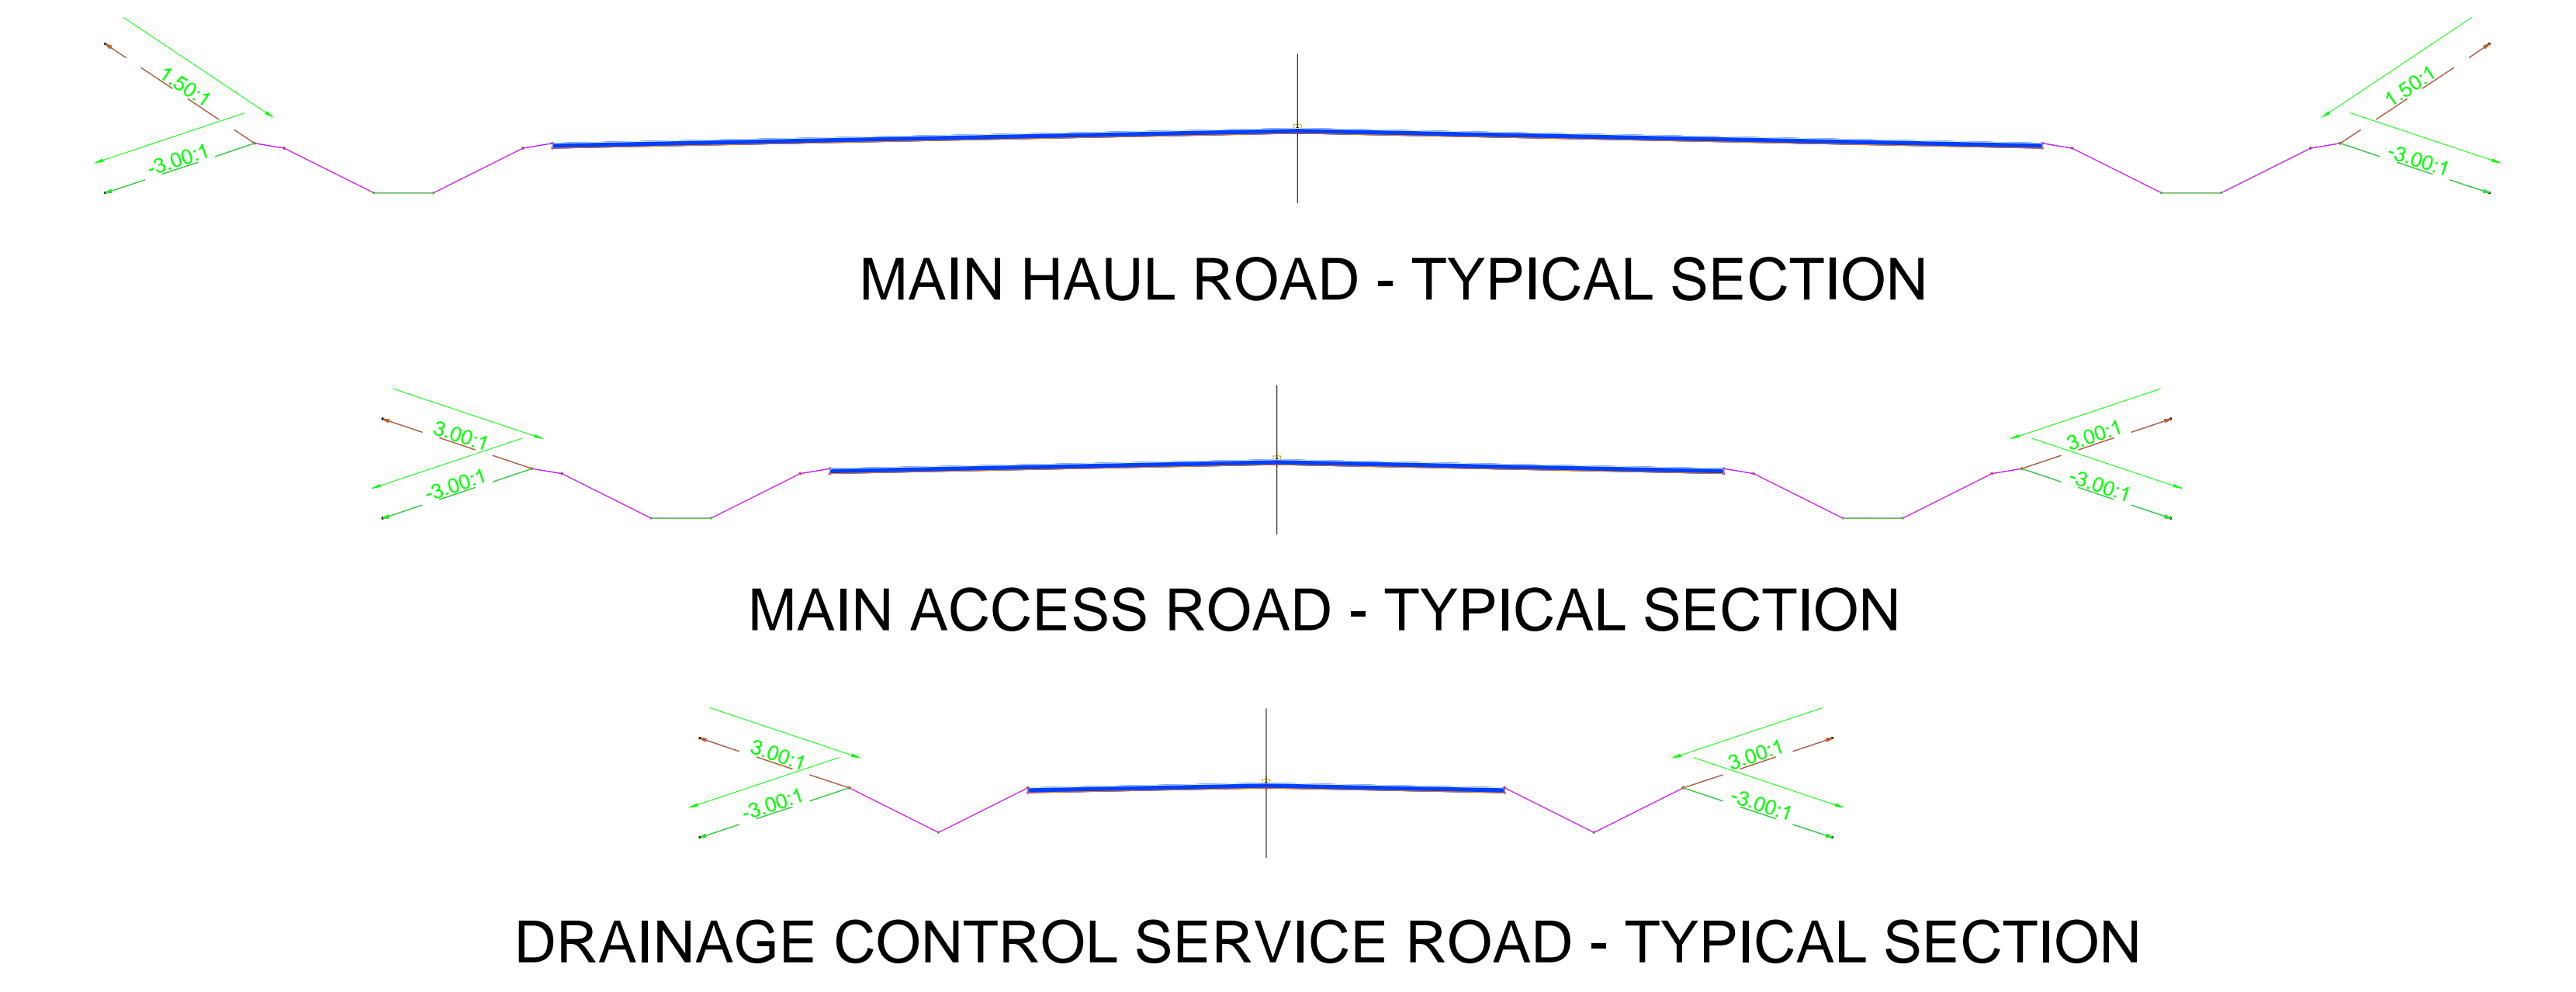


**MAIN HAUL ROAD - TYPICAL SECTION**

**MAIN ACCESS ROAD - TYPICAL SECTION**

**DRAINAGE CONTROL SERVICE ROAD - TYPICAL SECTION**

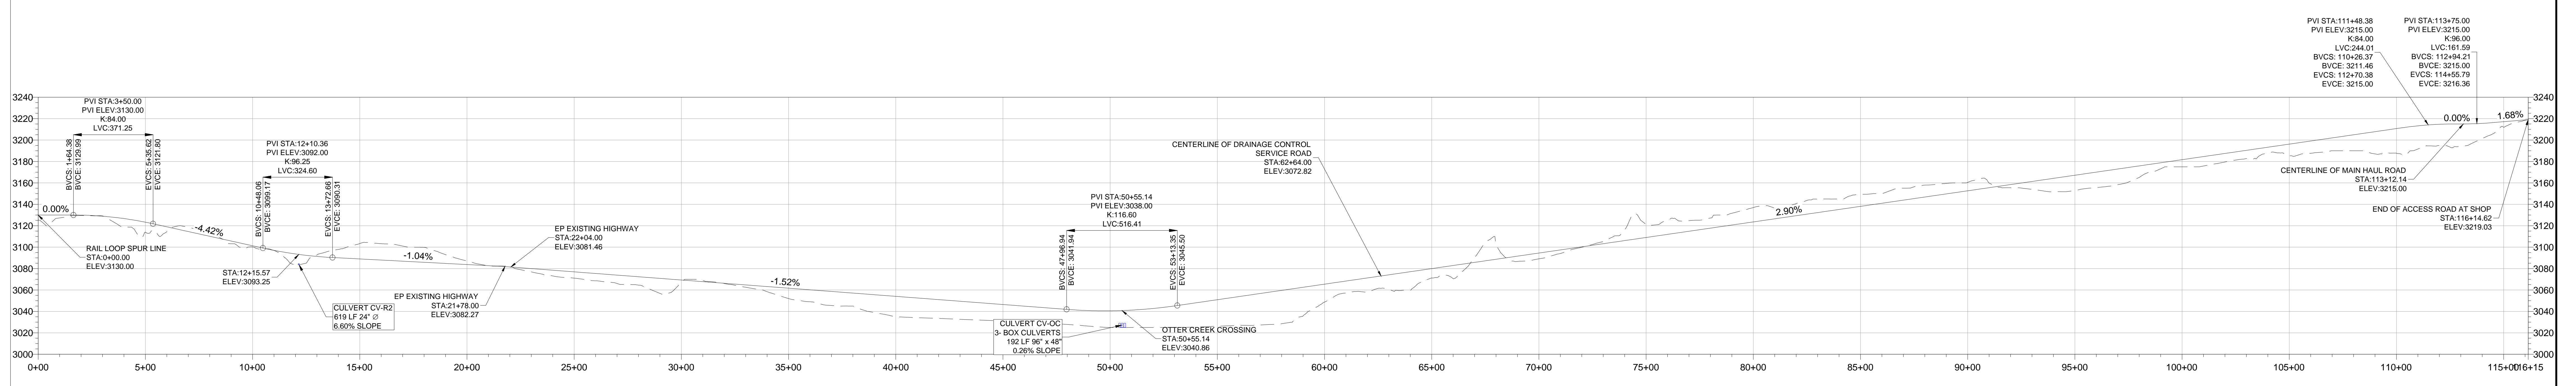

**MAIN ACCESS ROAD -PROFILE**  
 (H) 1"=250', (V) 1"=50'

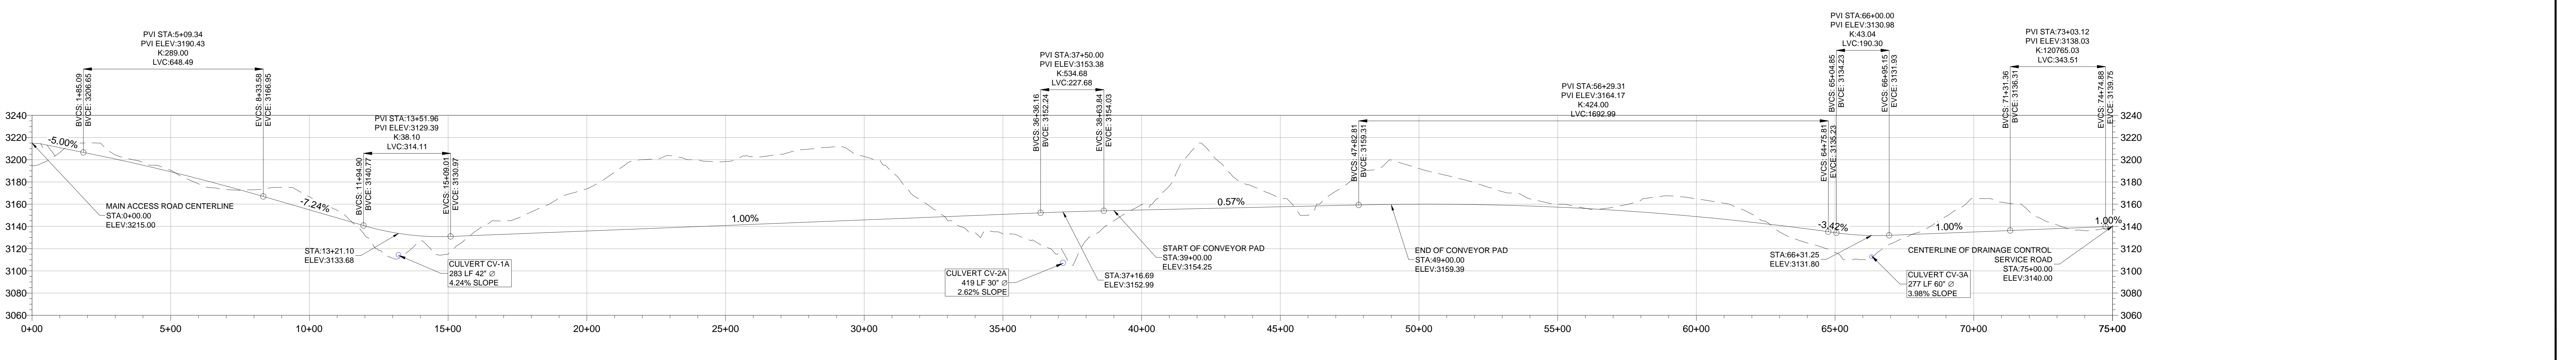

**MAIN HAUL ROAD -PROFILE**  
 (H) 1"=200', (V) 1"=50'